


MATCH LINE B-B

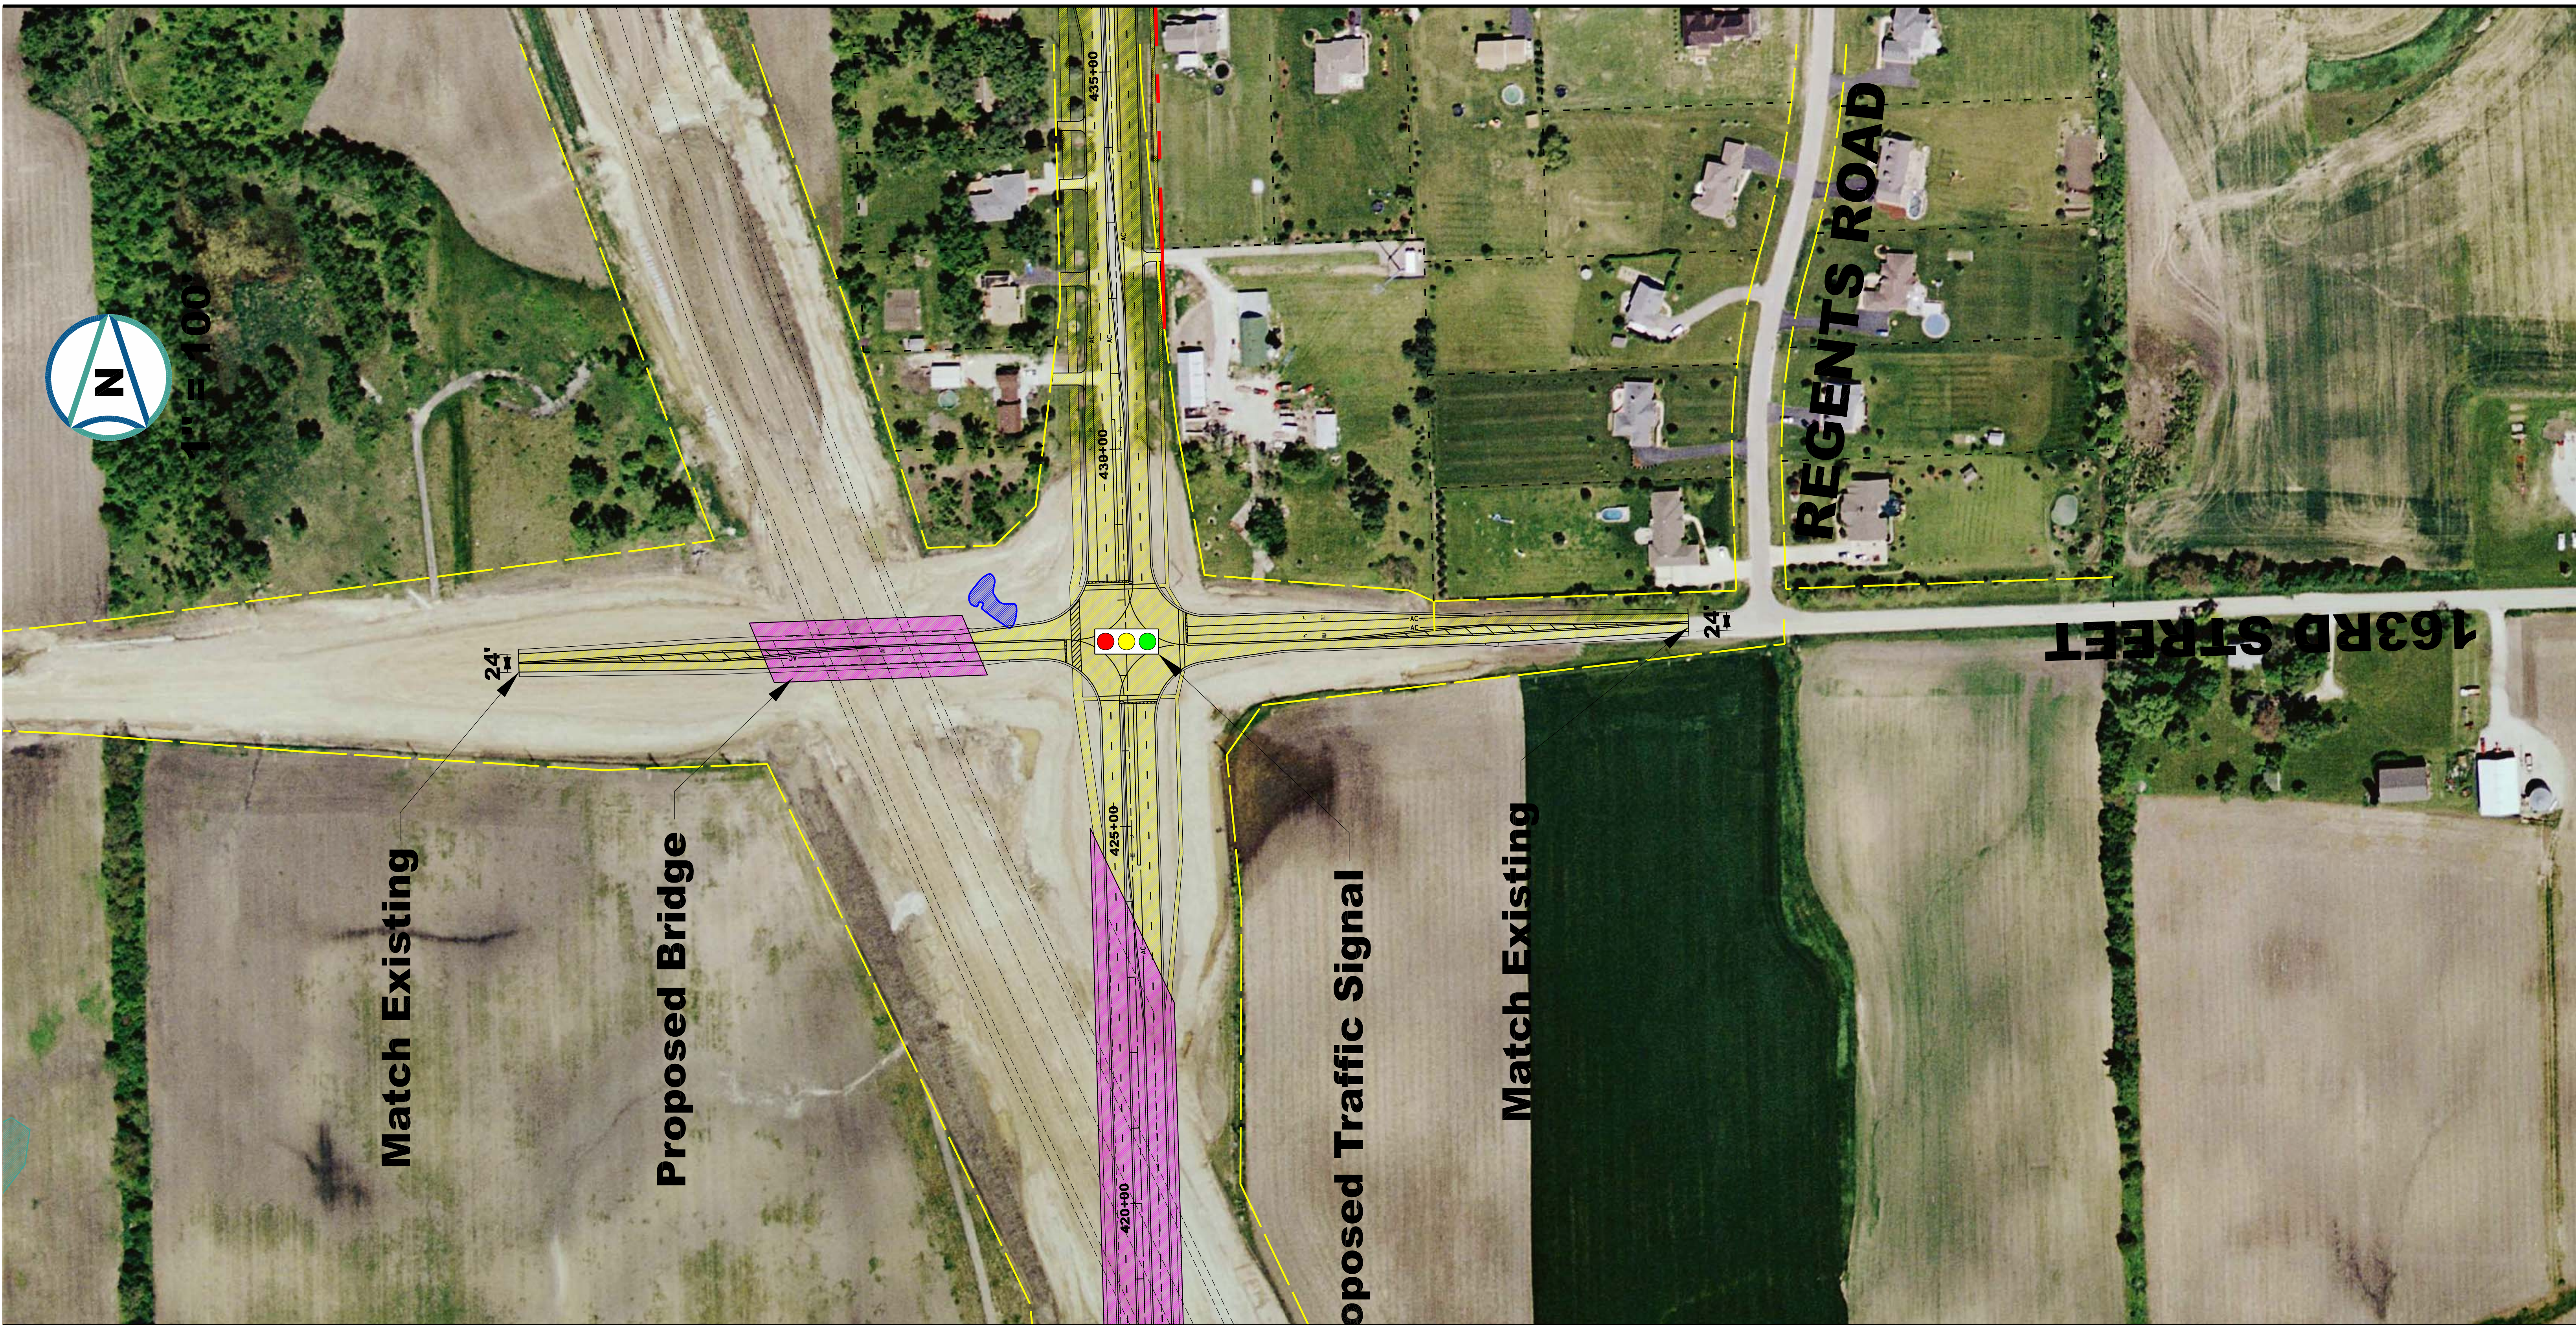

1" = 100'

Match Existing

Proposed Bridge

Proposed Traffic Signal

Match Existing

163RD STREET

REGENTS ROAD

435+00

430+00

425+00

420+00

24'

24'