



# Typical Sections

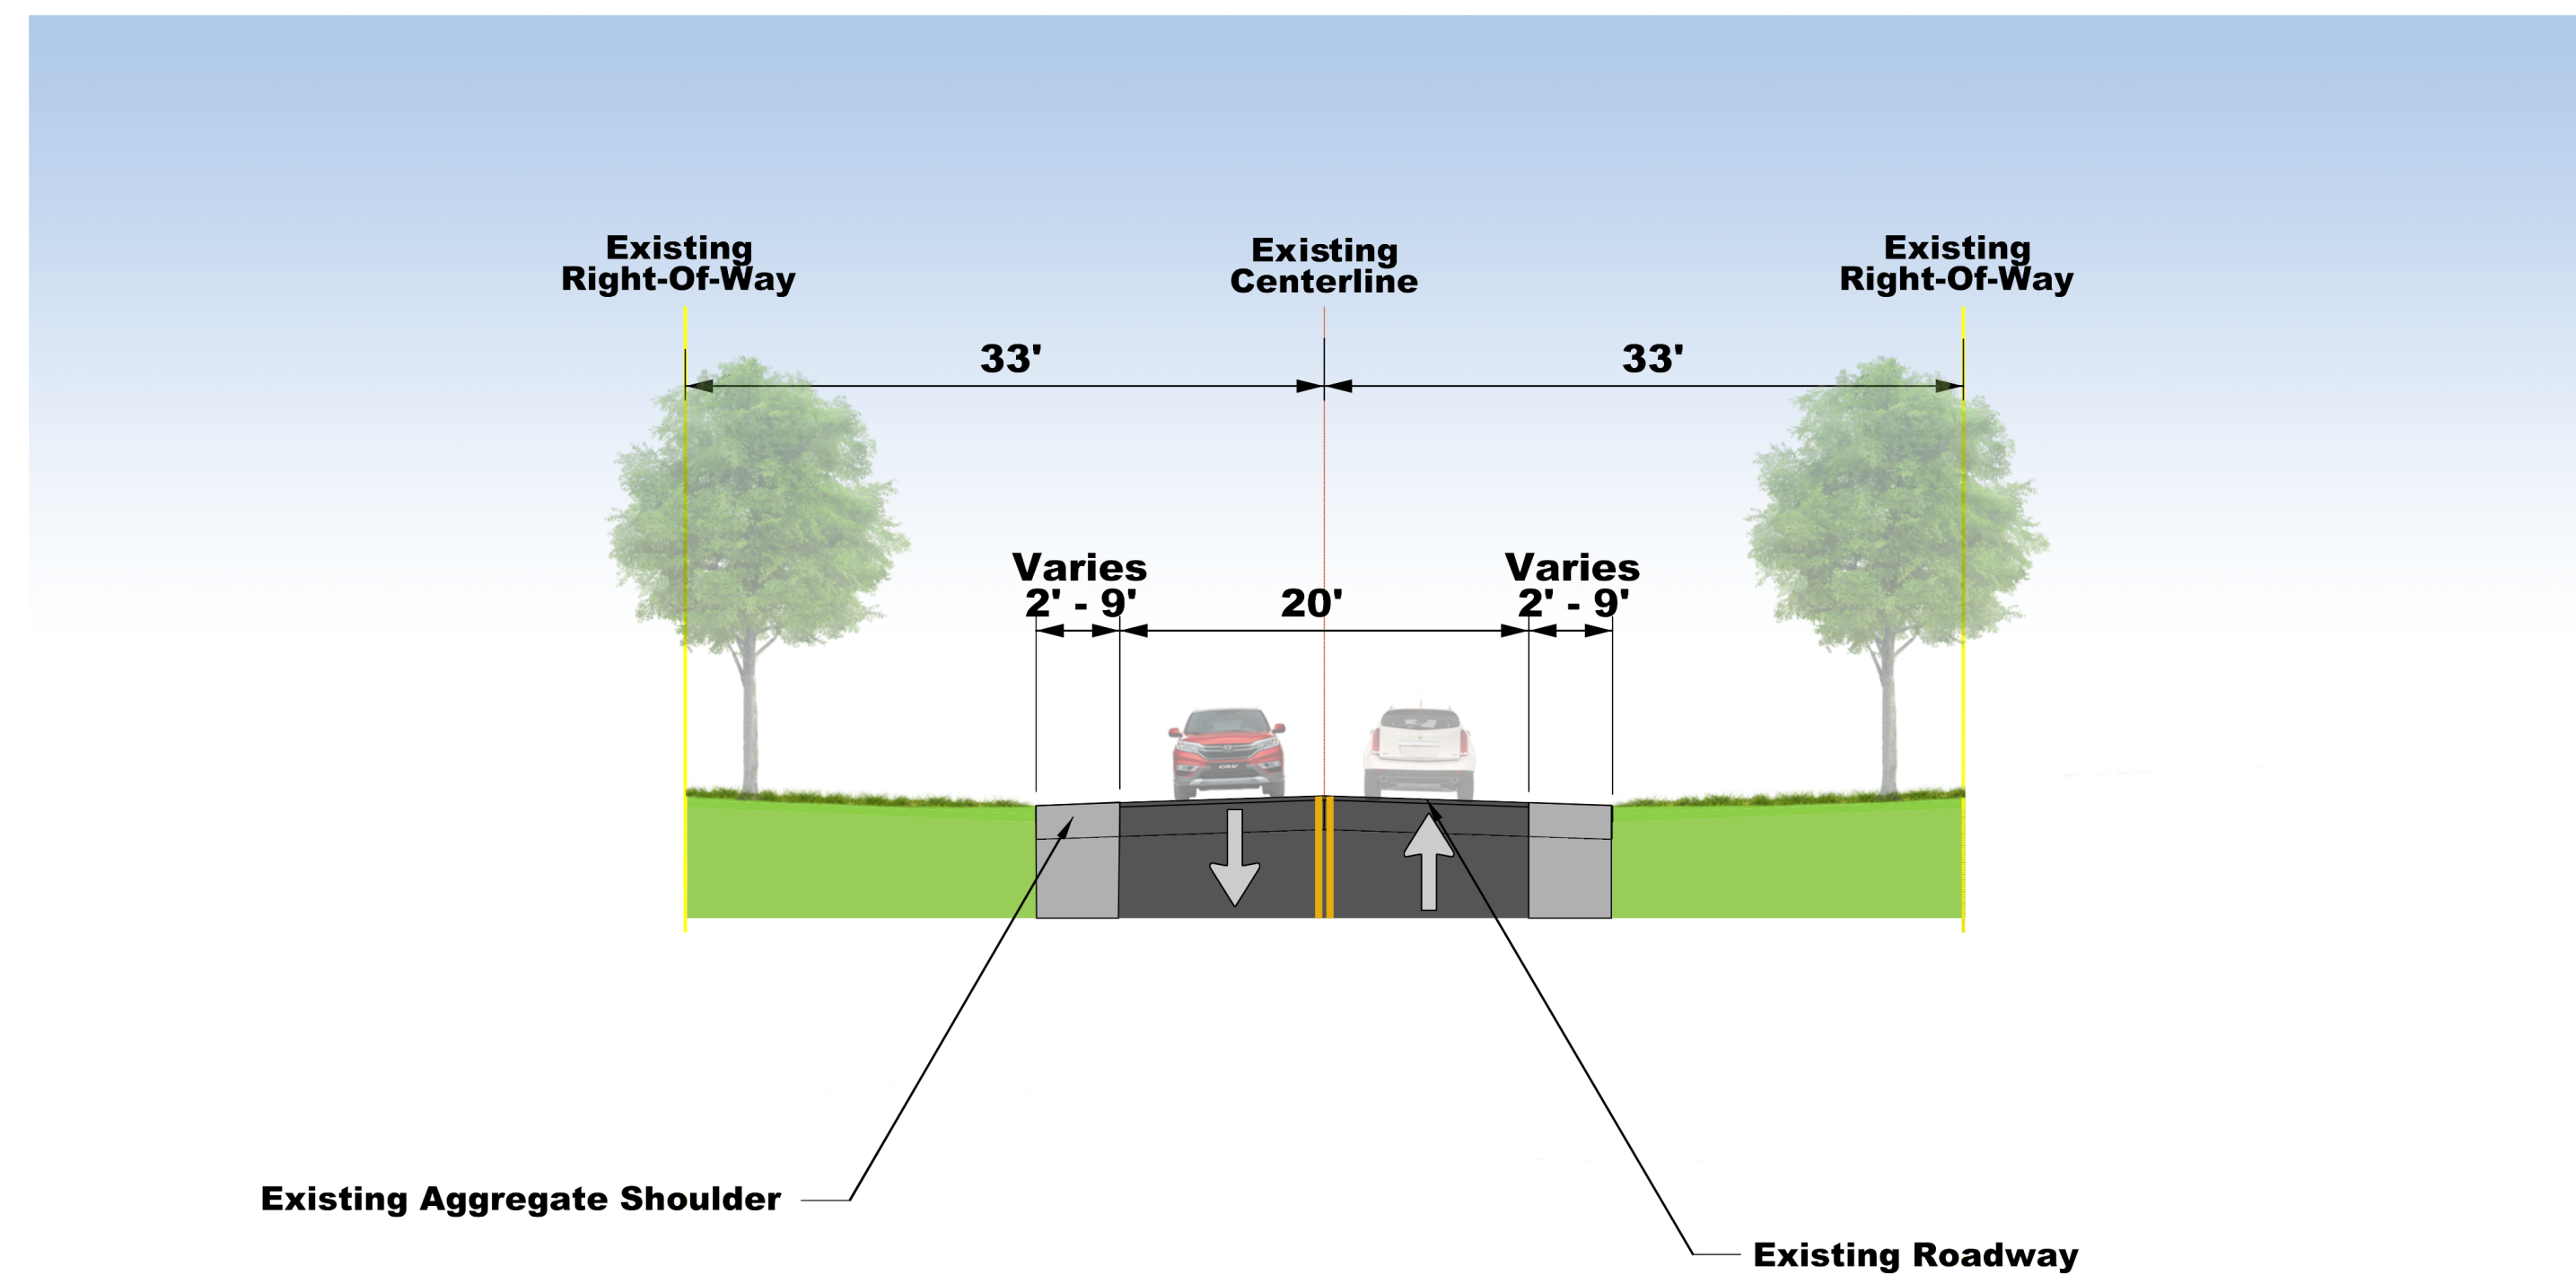

**EXISTING TYPICAL SECTION**

## Oak Avenue

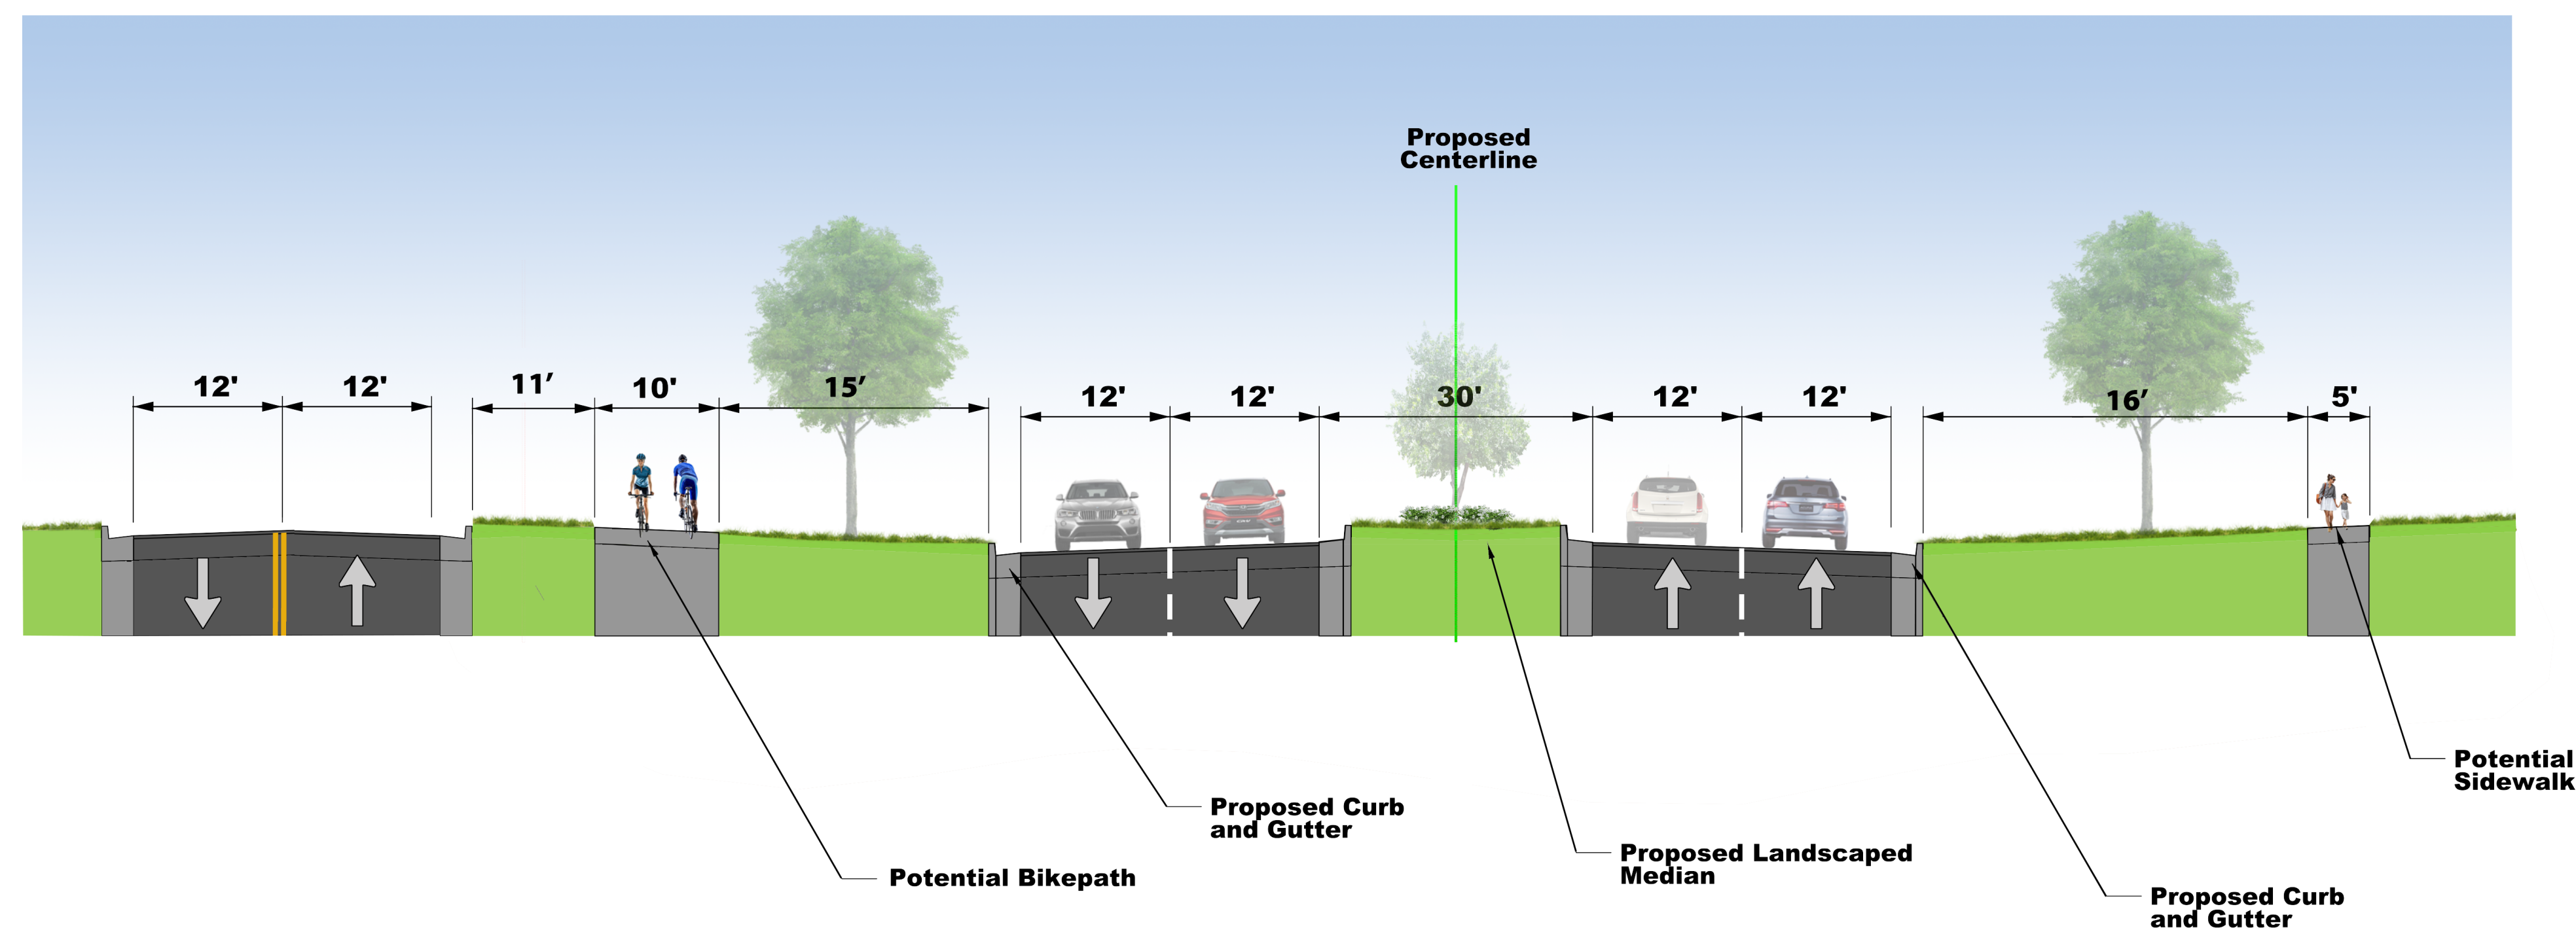

**PROPOSED TYPICAL SECTION**